

SAVITRIBAI PHULE MAHILA MAHAVIDYALAYA, WASHIM

NAAC Accredited C+ & Permanent Affiliated to SantGadge Baba Amravati University

Prof.H.N.Kshirsagar
President

Dr.Sanjay Choudhari
(M.A.Ph.D.)
Incharge Principal

savitribaiwashim@gmail.com ☎ Off:07252-231154

Mob. 9970714269

Date: 6.3.2020

Outward No:

Total No. of Classrooms and Seminar Halls

As per the plan of first floor we have four classrooms, named as Hall - 1,2,4,5 in the map we have hall 6 as ICT room. We use room no 17 of our parent institute as ICT hall

Thus we have 4 classrooms and 2 ICT halls.


Principal
Savitribai Phule Mahila
Mahavidyalaya, Washim



महाराष्ट्र MAHARASHTRA S. K. Kumbhar

२००३
२००५
२५/०६/२०१२

एस. के. खंडाकर
मुद्राक विक्रेता, वाशीम
कलहना ड. २०/१२



FC 850254

जिल्हा कोषागार कार्यालय

वाशीम

१४ JUN २०१२

मुद्राक प्रमुख लिपिक
कोषागार कार्यालय, वाशीम

प्रा. हरीभाउ न/२०११
शिरोकार वाशीम
[Signature]

प्रतिज्ञापत्र

मी प्रा.हरिभाउ नथोबा क्षीरसागर, अध्यक्ष, एस.एम.सी.शिक्षण प्रसारक मंडळ, वाशीम. लिहून देतो की, एस.एम.सी.शिक्षण प्रसारक मंडळाच्या कार्यकारीणीची सभा दि. ०९ मार्च २००९, ठराव क्र.६ व नुसार आमच्या संस्थेची अधिनस्त असलेली पश्चिम बाजूच्या इमारतीमधील पहिला मजलावरील बांधलेली इमारत व दुसरा मंजल्यावरील बांधलेली गृहअर्थशास्त्र लॅब सावित्रीबाई फुले महिला महाविद्यालय, वाशीम यांना शैक्षणिक वापराकरिता हस्तांतरीत करण्यात येत आहे.

मागे पहा

सदर इमारतीतील मधील तपशिल पुढीलप्रमाणे आहे :


अ.क्र.	तपशिल	माळा	संख्या
1.	कॉम्प्युटर लॅब	पहिला	01
2.	हॉल	पहिला	01
3.	प्राचार्य व प्रशासकीय कार्यालय	पहिला	01
4.	वर्ग 4 खोल्या	पहिला	04
5.	स्टाफ रुम	पहिला	01
6.	कॅन्टीन	पहिला	01
7.	ग्रंथालय इमारत	पहिला	01
8.	गृहअर्थशास्त्र लॅब	दुसरा	01

तसेच दक्षिणेकडील 1 एकर खुली जागा सावित्रीबाई फुले महिला महाविद्यालय, वाशीम यांना महिला वस्तीगृह बांधण्याकरिता हस्तांतरीत करण्यात येत आहे.

करीता प्रतिज्ञापत्र लिहून देत आहे.

स्थळ : वाशीम

दिनांक : 25/06/2012

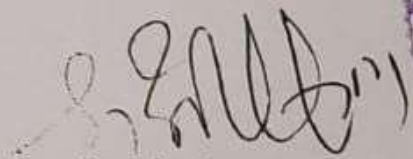
President
S. M. C. S. P. Mandal, Warananagar





प्रतिज्ञापत्र



प्रति,

विद्यमान कार्यकारी दंडाधिकारी,

तहसिल कार्यालय, वाशीम.

प्रतिज्ञार्थीचे नाव :- श्री. हरीभाऊ नथ्योबा क्षीरसागर .

वय :- ७३ वर्ष.

व्यवसाय :- इतर.

राहणार :- वाशीम , ता. वाशीम, जि. वाशीम,

मी सत्यप्रतिवर लिहून देतो की मी. रा. वाशीम , ता. वाशीम, जि. वाशीम, येथिल कायमचा रहिवासी आहे. बॉण्ड प्रमाणे करिता सदर प्रतिज्ञालेख सादर करित आहे.

स्थळ : वाशीम

दिनांक : २५-०६-२०१२

सही

सत्यापन

मी दिलेली वरिल सर्व माहिती खरी आहे. ती खोटी आढळल्यास मी भा.द.वी कलम १९३(२), १९९ व २०० अन्वये दंडास किंवा शिक्षेस पात्र राहिल याची मला जाणीव आहे.

स्थळ : वाशीम

दिनांक : २५-०६-२०१२

सही



Sworn before me on the 25/06/2012
by Shri H. N. Kshirsagar
at Washim, tq. Dist. Washim
who is personally know to me who
has been identified by Trachalaxel
whose signature is heretby attested



Executive Magistrate
Washim




प्रतिज्ञालेख क्रमांक: MHWSHM000011222

Operator Id: MHOPR00152

Samsung Triple Camera

VP

DRAWING SHOWING EXISTING FIRST FLOOR (PART) & SECOND FLOOR (PART) OF BUILDING BELONGS TO :- SAVITRIBAI PHULE MAHILA MAHAVIDHYALAYA, WASHIM.

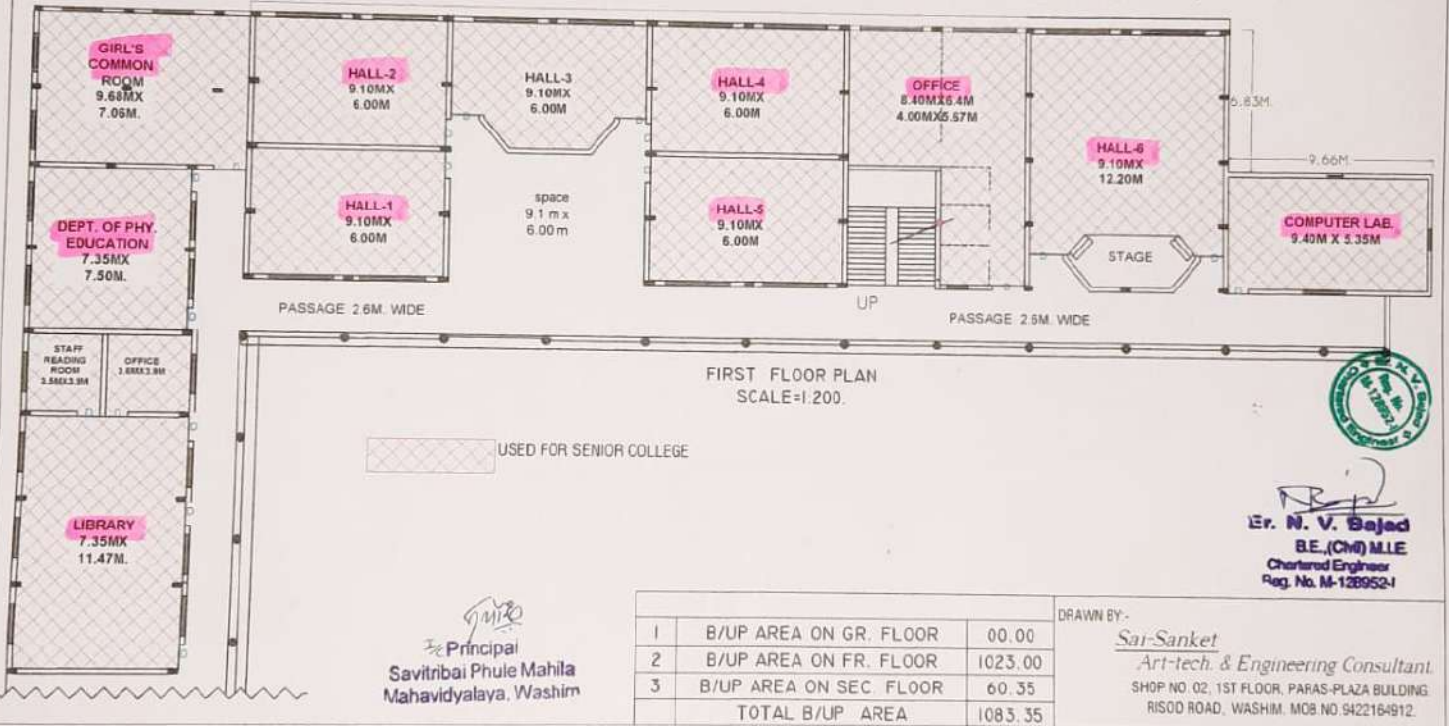


Savitri
Principal
Savitribai Phule Mahila
Mahavidyalaya, Washim

1	B/UP AREA ON GR. FLOOR	00.00
2	B/UP AREA ON FR. FLOOR	1023.00
3	B/UP AREA ON SEC. FLOOR	60.35
TOTAL B/UP AREA		1083.35

DRAWN BY:-
Sai-Sanket
Art-tech. & Engineering Consultant.
SHOP NO. 02, 1ST FLOOR, PARAS-PLAZA BUILDING
RISOD ROAD, WASHIM. MOB NO 9422164912.


N. V. Bajad
Er. N. V. Bajad
B.E. (CIVIL) MLE
Chartered Engineer
Reg. No. M-128952-I

DRAWING SHOWING EXISTING FIRST FLOOR (PART) & SECOND FLOOR (PART) OF BUILDING BELONGS TO :- SAVITRIBAI PHULE MAHILA MAHAVIDHYALAYA, WASHIM.

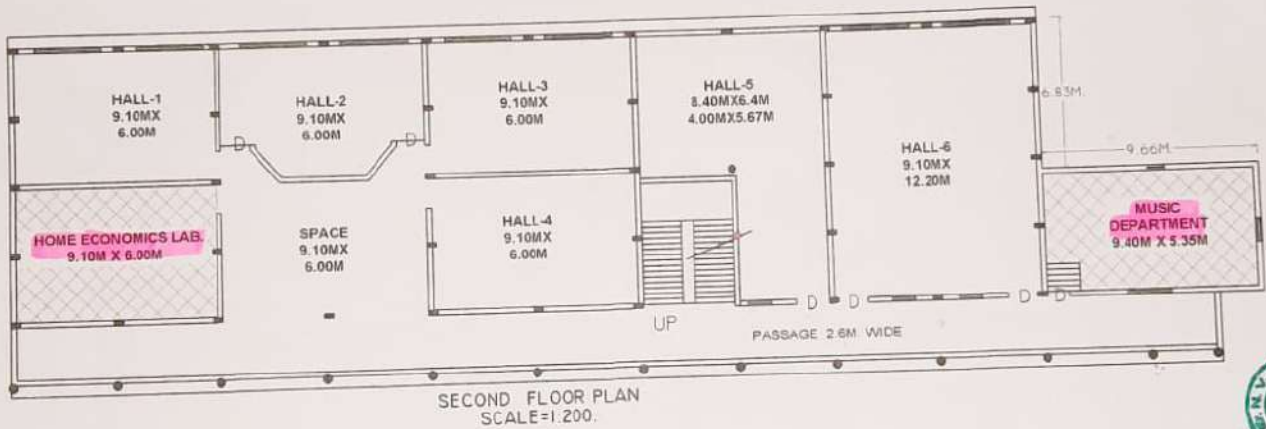


SECOND FLOOR PLAN
SCALE=1:200.

 USED FOR SENIOR COLLEGE



Er. N. V. Bajad
B.E. (Civil) M.I.E.
Chartered Engineer
Reg. No. M-128952-1

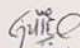
Principal
Savitribai Phule Mahila
Mahavidyalaya, Washim.

AREA STATEMENT (SQM)		
1	B/UP AREA ON GR. FLOOR	00.00
2	B/UP AREA ON FR. FLOOR	1023.00
3	B/UP AREA ON SEC. FLOOR	60.35
TOTAL B/UP AREA		1083.35

DRAWN BY:-

Sai-Sanket

Art-tech. & Engineering Consultant.
SHOP NO. 02, 1ST FLOOR, PARAS-PLAZA BUILDING,
RISOD ROAD, WASHIM. MOB NO 9422164912.



Latitude: 20.106699
Longitude: 77.116471
Accuracy: 77.6m
Time: 03-05-2020 15:32
Note: ICT room 1st



Latitude: 20.106732
Longitude: 77.116379
Accuracy: 92.9m
Time: 03-05-2020 15:35
Note: ICT room 2st



Latitude: 20.111448
Longitude: 77.127813
Accuracy: 68.4m
Time: 03-07-2020 11:04
Note: ICT room 2st



Latitude: 20.10603
Longitude: 77.116292
Elevation: 535.01m
Accuracy: 143.0m
Time: 03-07-2020 11:06
Note: ICT room 2st



Latitude: 20.106297
Longitude: 77.117055
Accuracy: 2400.0m
Time: 03-07-2020 11:08
Note: ICT room 2st



Latitude: 20.106297
Longitude: 77.117055
Accuracy: 2400.0m
Time: 03-07-2020 11:09
Note: ICT room 2st